


Existing Ground Level Plan
1:100

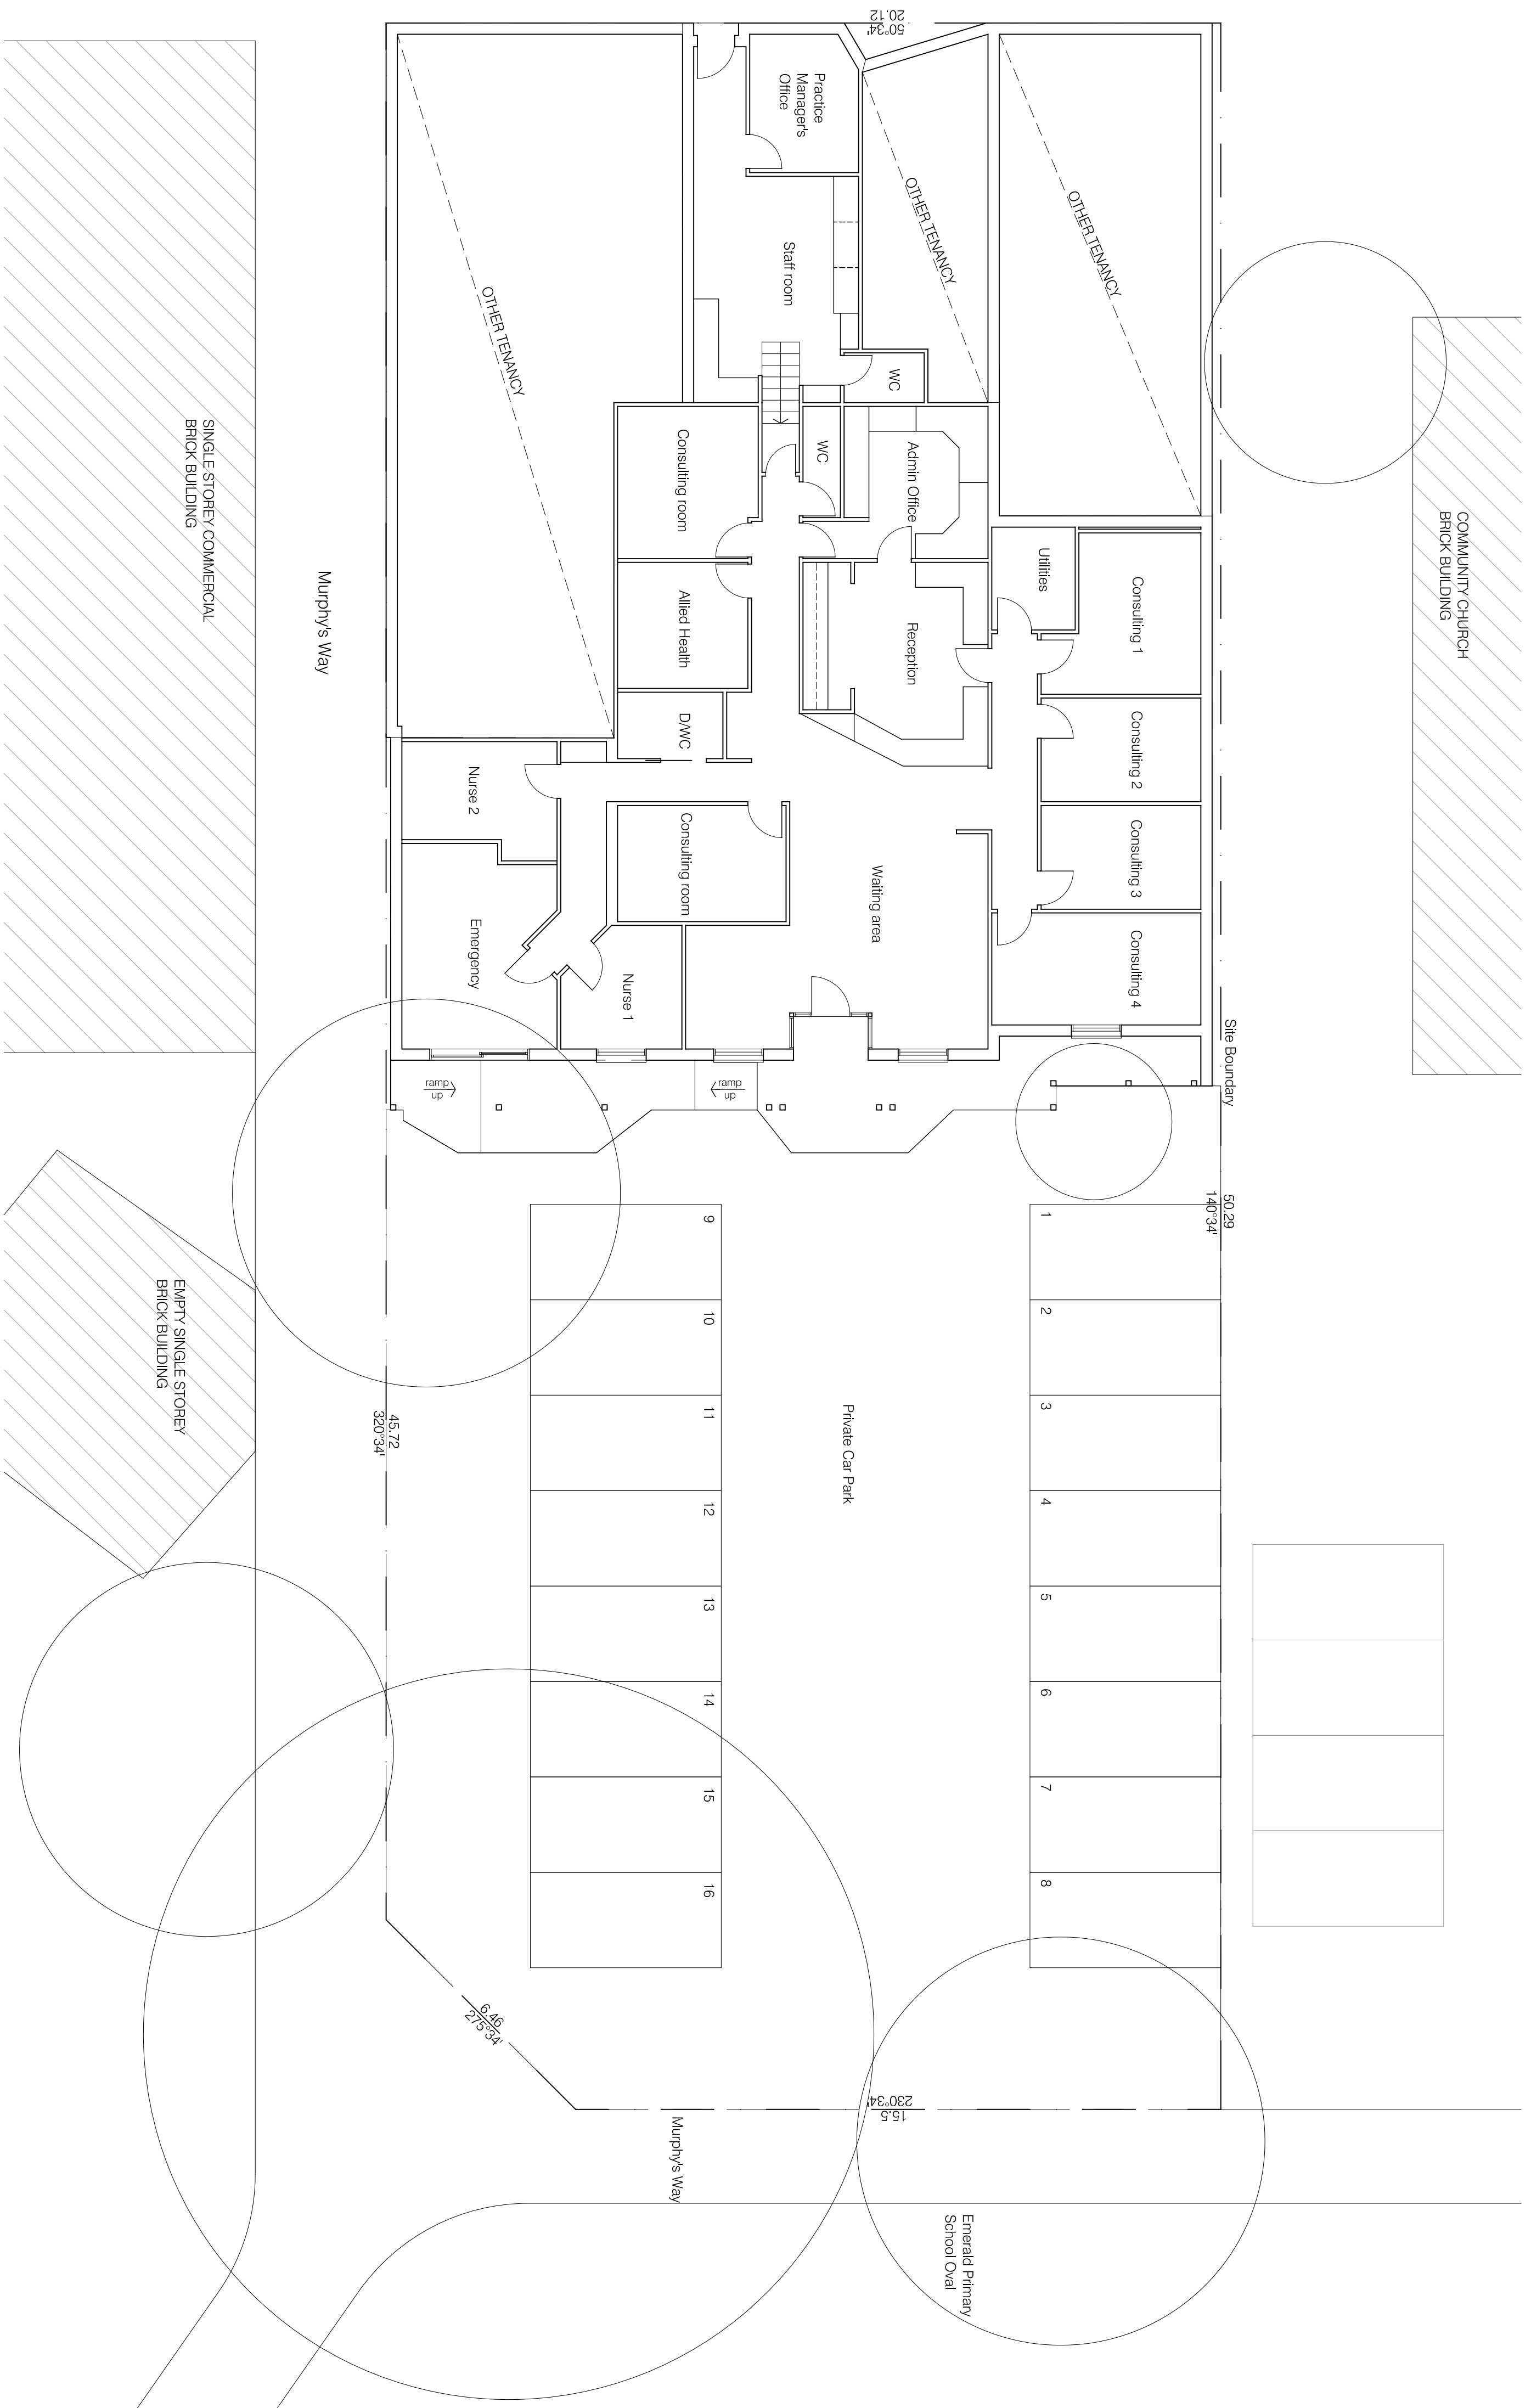

ALL DIMENSIONS TO BE CHECKED ON SITE

project_ EMERALD MEDICAL CENTRE
1 MURPHY'S WAY
EMERALD

drawing name_ EXISTING CONDITIONS
GROUND FLOOR PLAN

date_ 2014.06.20

scale_ 1:100

drawing no_ TP_02

Revision_